
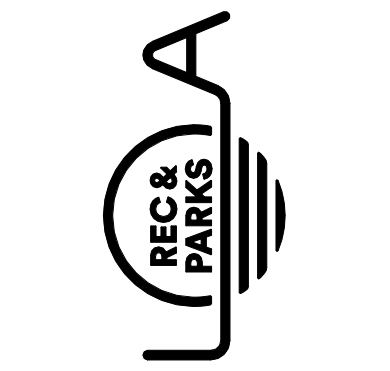


THE CITY OF LOS ANGELES OR ITS OFFICERS OR AGENTS SHALL NOT BE RESPONSIBLE FOR THE ACCURACY OR COMPLETENESS OF ELECTRONIC COPIES OF THIS PLAN SHEET.

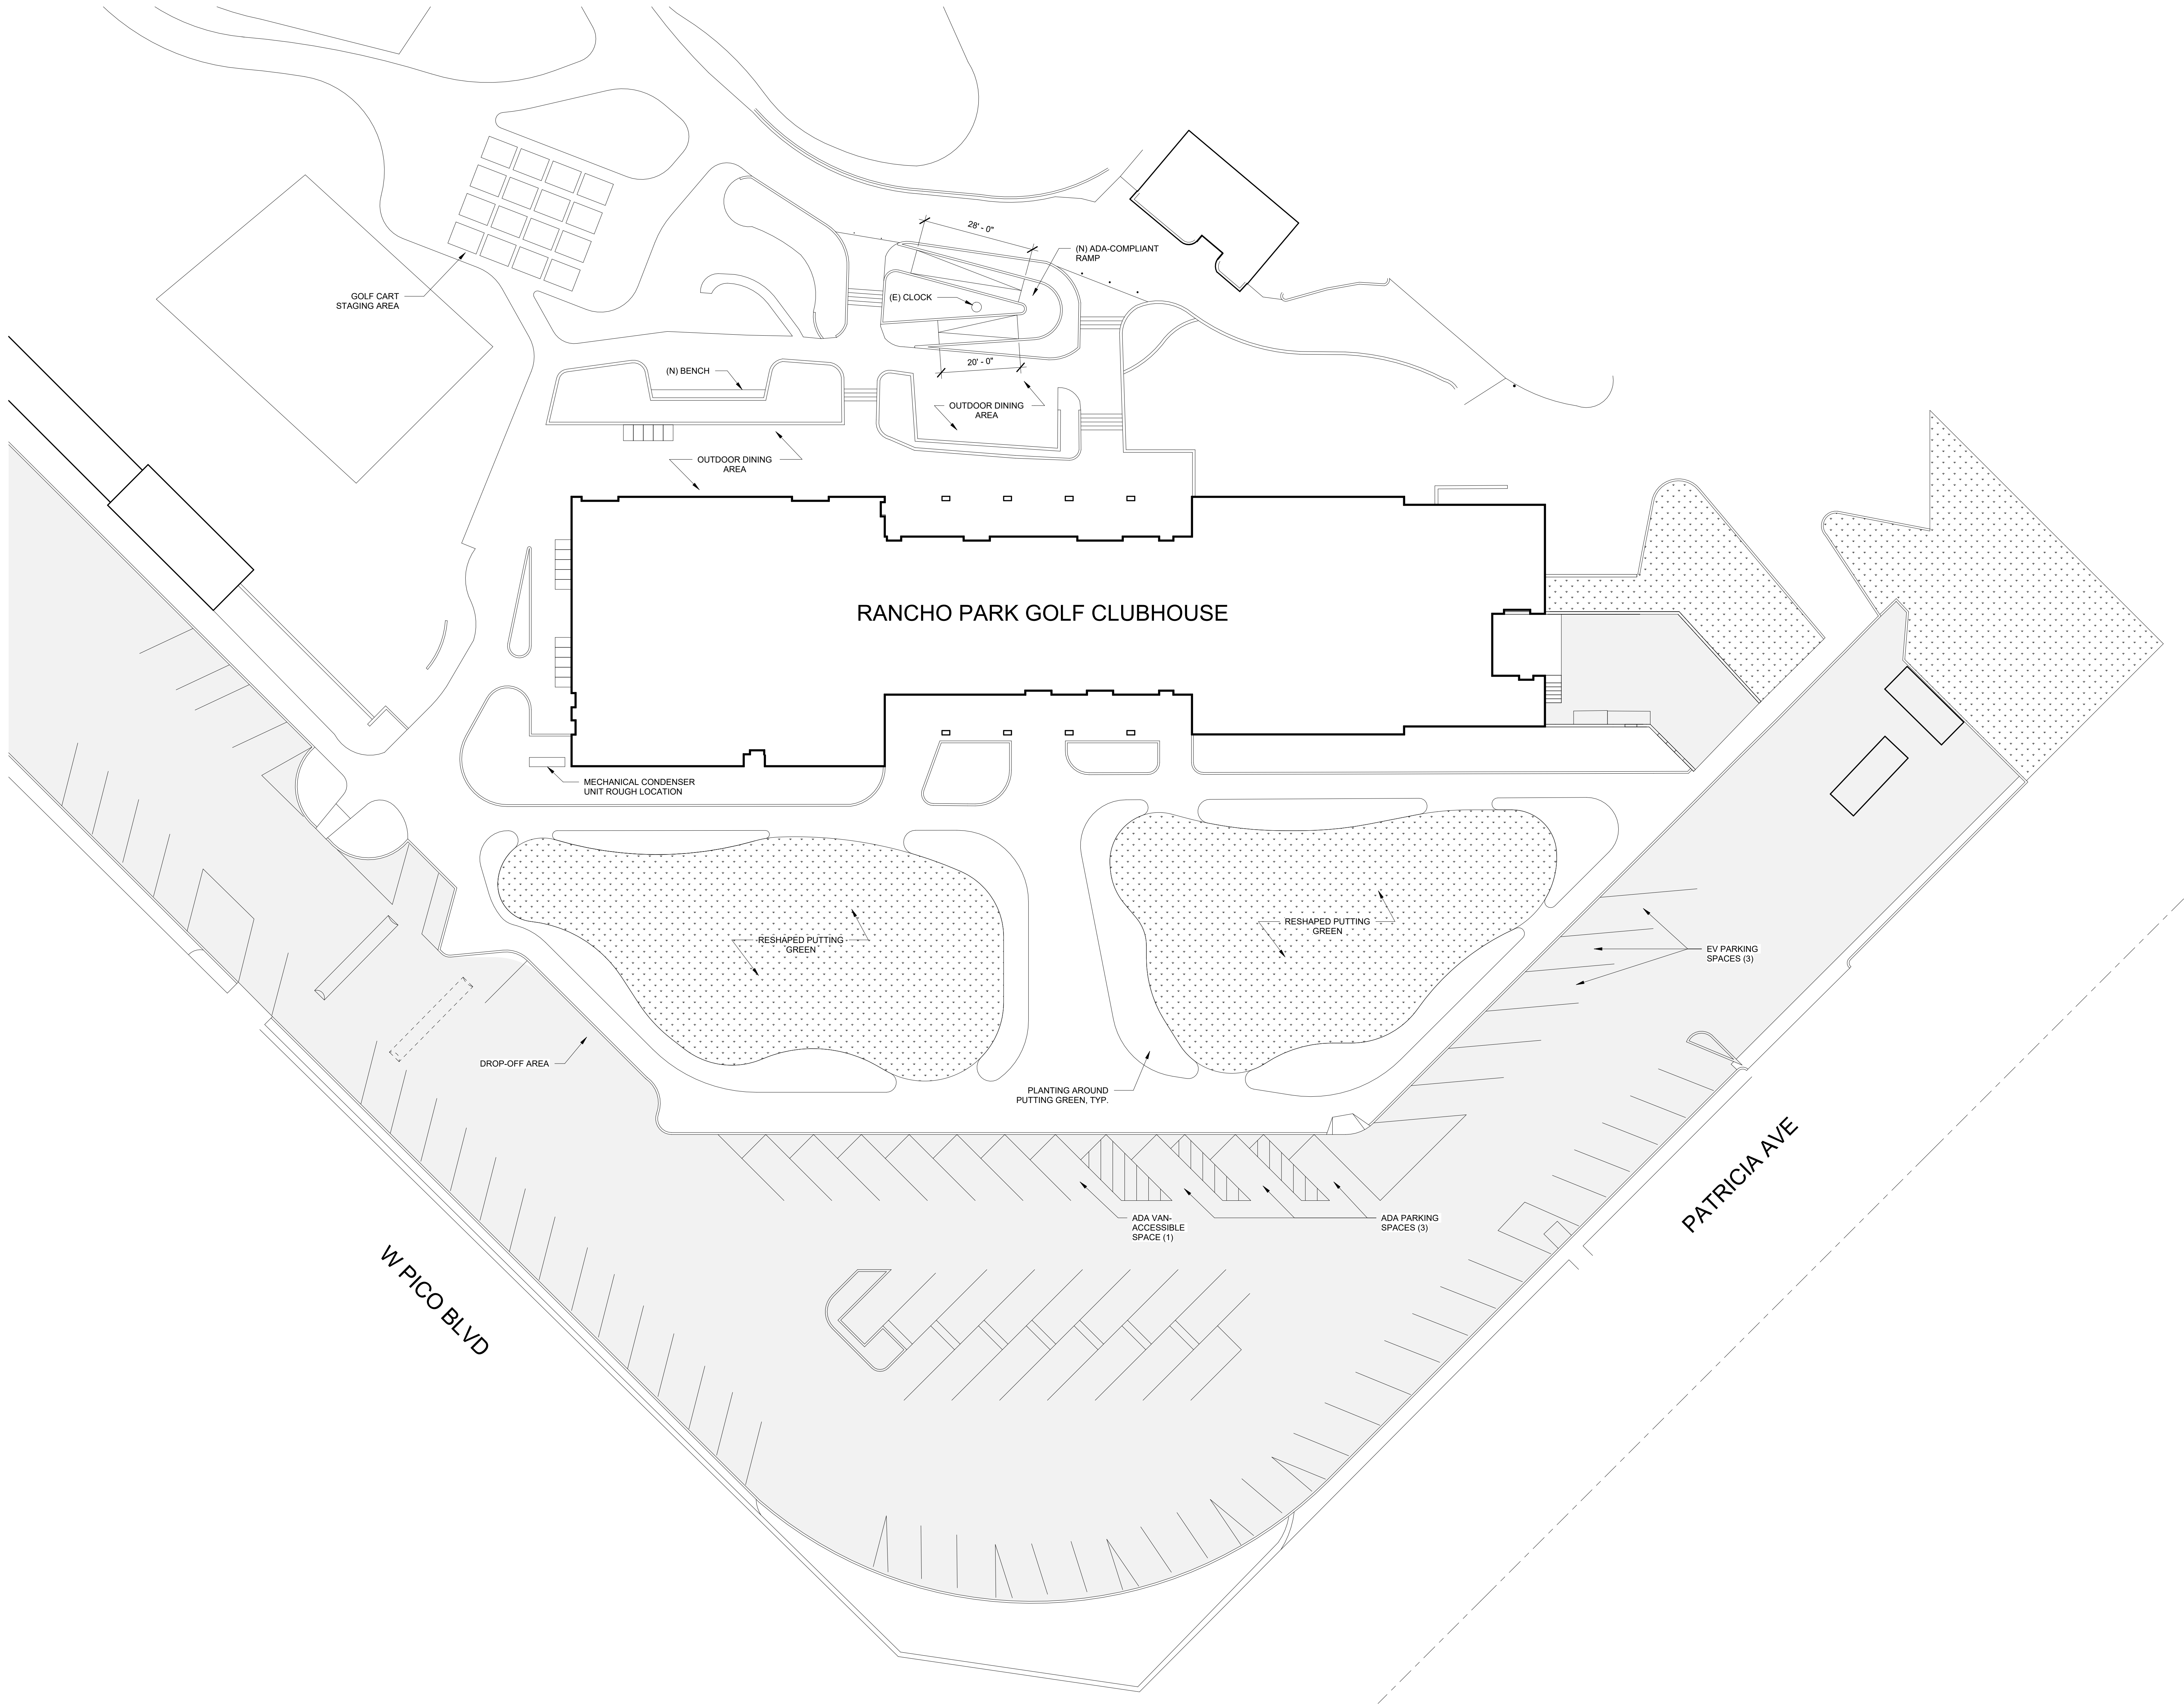


THE CITY OF LOS ANGELES
DEPARTMENT OF RECREATION AND PARKS
GENERAL MANAGER: JIMMY KM
PROJECT DESIGNER:
PROJECT ENGINEER:
AS-BUILT DRAWN BY:
SUPERINTENDENT: DARRYL FORD
LIC. NO.
LIC. NO.
DATE

PROJECT NAME:
RANCHO PARK GOLF CLUBHOUSE RENOVATION
ADDRESS:
10460 W PICO BLVD, LOS ANGELES, CA 90064

REVISIONS:	DATE:
△	
△	
△	
△	
△	
△	

PLAN NAME: SITE PLAN OPTION 1b	
DRAWN BY: Author	APPROVED BY: Approver
SCALE:	ISSUE DATE:
W.O. NO. P&J	FILE NO. --
DRAWING NO. A1.01c	
SHEET	OF SHEETS

THE CITY OF LOS ANGELES OR ITS OFFICERS OR AGENTS SHALL NOT BE RESPONSIBLE FOR THE ACCURACY OR COMPLETENESS OF ELECTRONIC COPIES OF THIS PLAN SHEET.

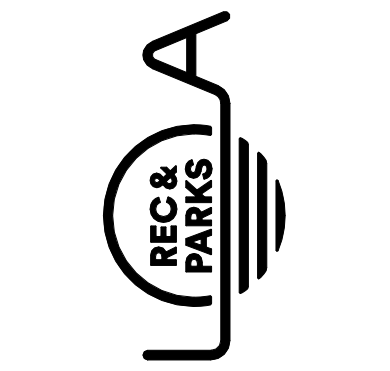


THE CITY OF LOS ANGELES
DEPARTMENT OF RECREATION AND PARKS
GENERAL MANAGER: JIMMY KM
PROJECT DESIGNER:
PROJECT ENGINEER:
AS-BUILT BY:
SUPERINTENDENT: DARRYL FORD
LIC. NO.:
LIC. NO.:
DATE:


PROJECT NAME:
RANCHO PARK GOLF CLUBHOUSE RENOVATION
ADDRESS:
10460 W PICO BLVD, LOS ANGELES, CA 90064

REVISIONS:	DATE:
△	
△	
△	
△	
△	

PLAN NAME: FLOOR PLANS	
DRAWN BY: Author	APPROVED BY: Approver
SCALE:	ISSUE DATE:
W.O. NO. PJA	FILE NO. -
DRAWING NO. A2.01	
SHEET	OF SHEETS

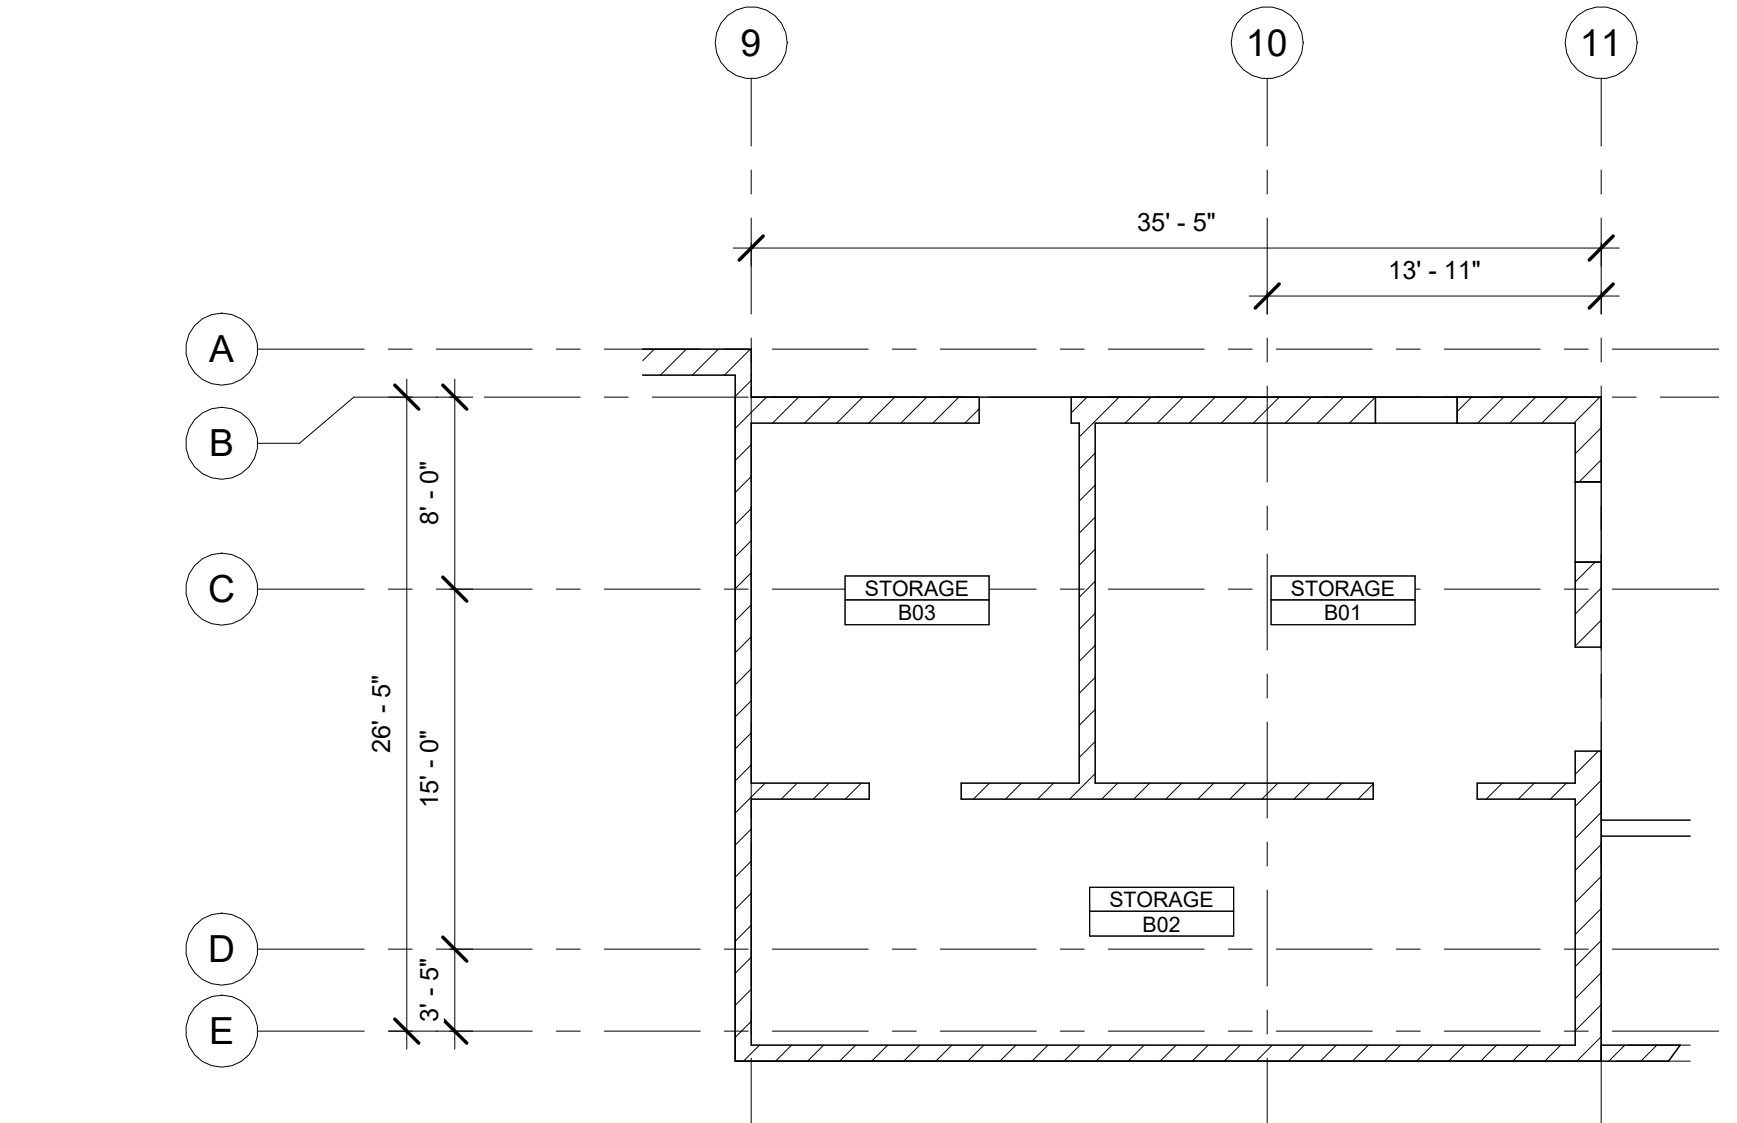

2 LEVEL B1 FLOOR PLAN
A2.01 SCALE:

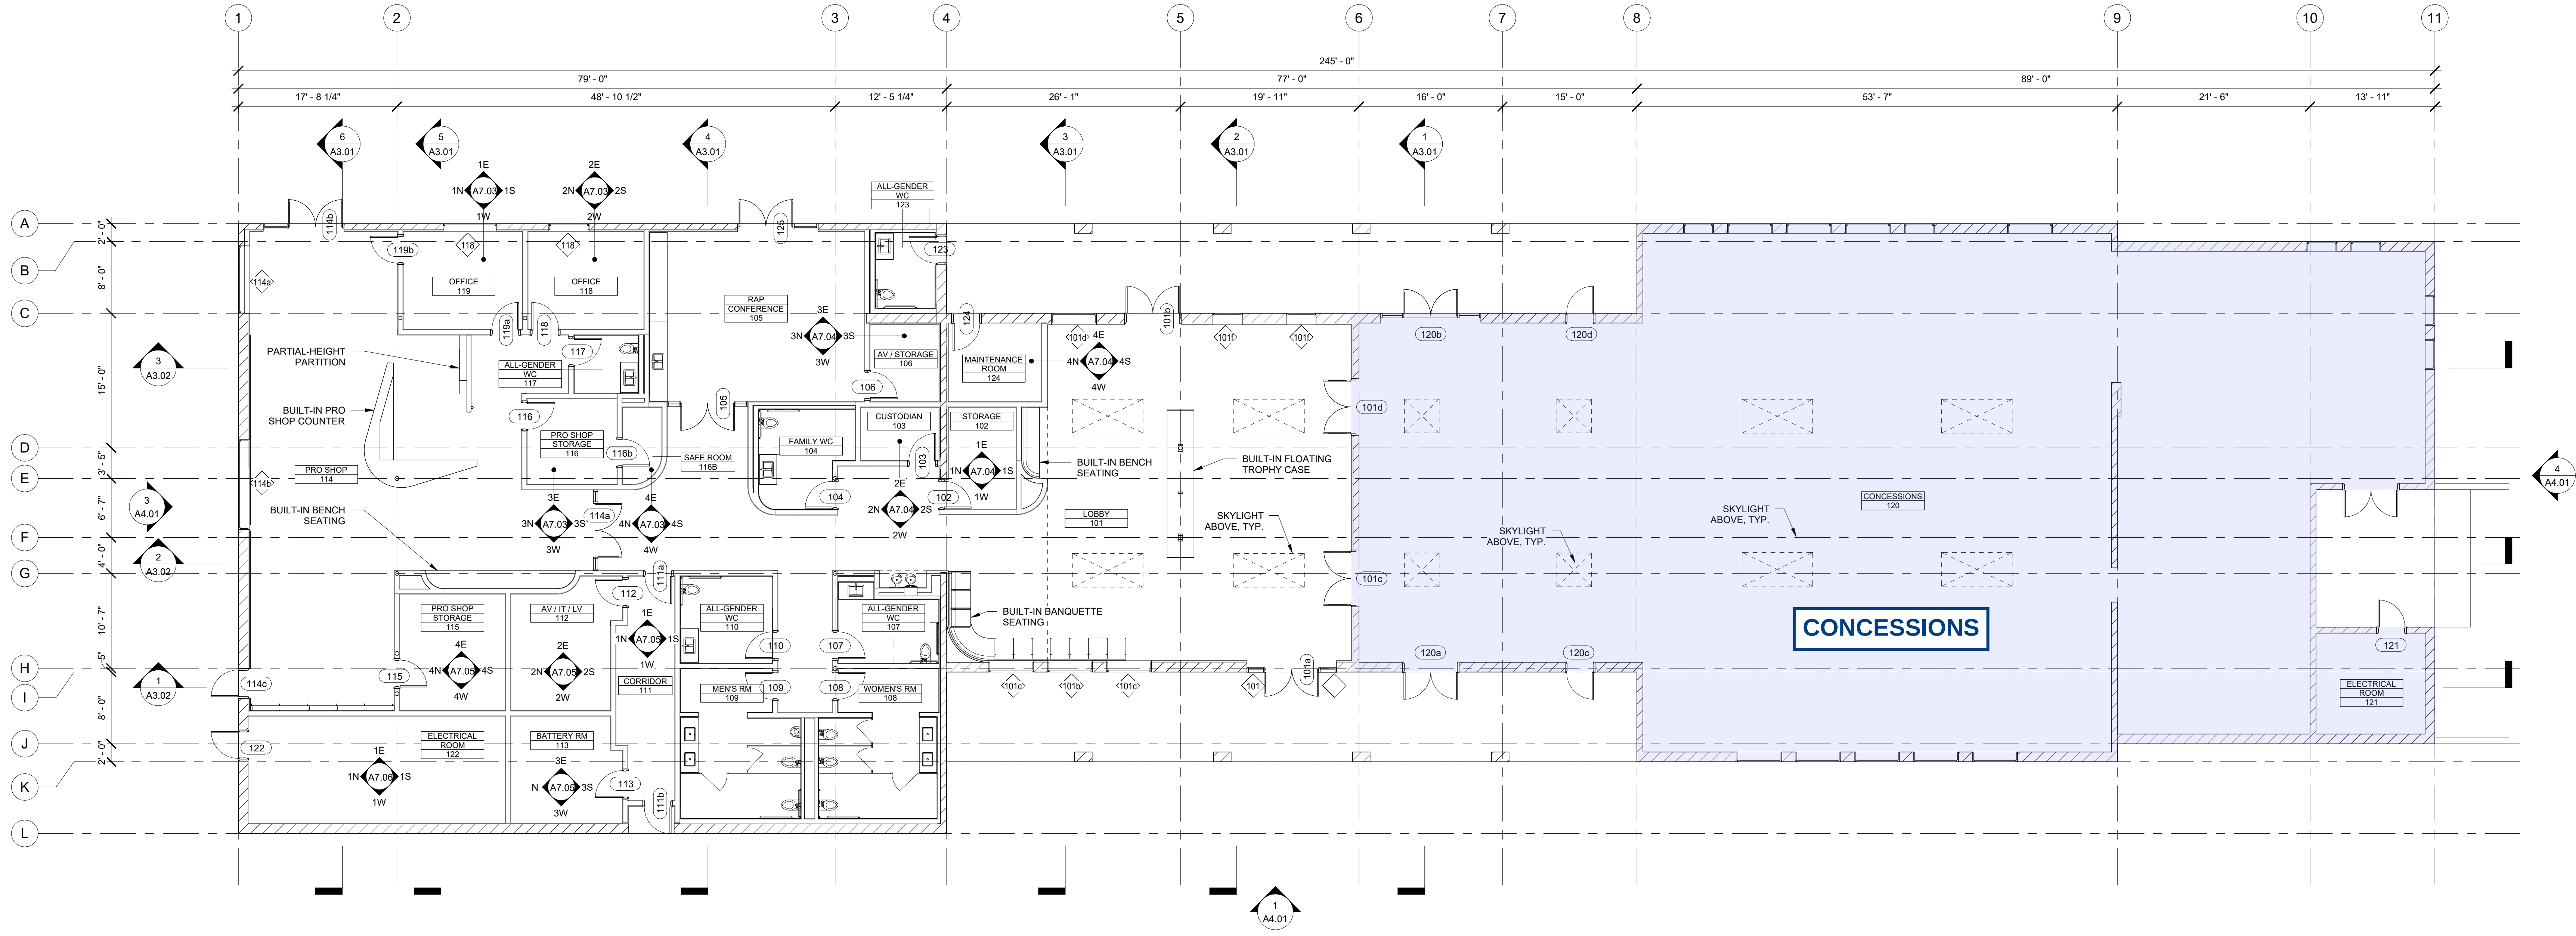

1 FIRST FLOOR PLAN
A2.01 SCALE: