


**POINSETTIA TENNIS PROFESSIONAL
REQUEST FOR PROPOSAL ARS-T11-01**



EXHIBIT A

PREMISES MAPS

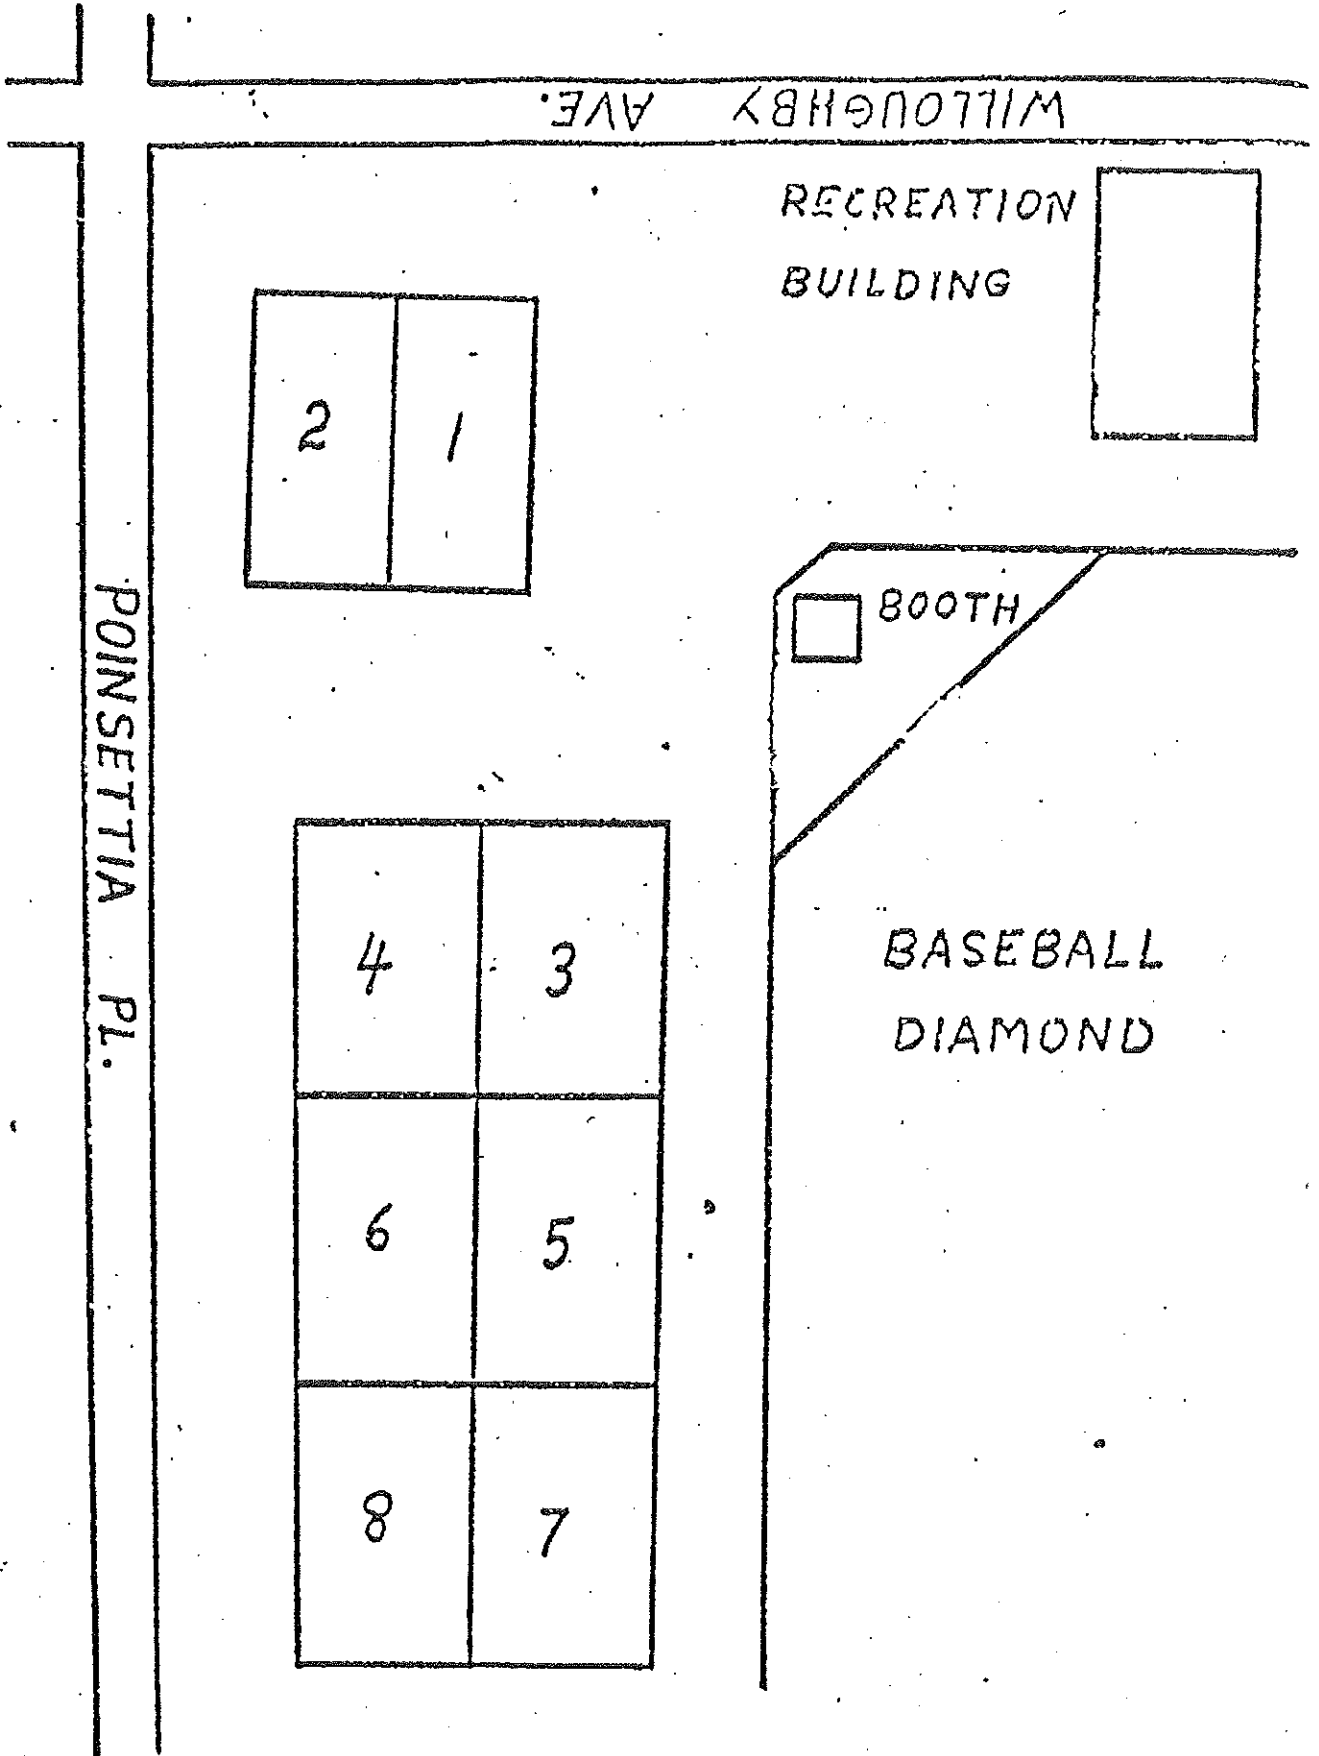


WILLOUGHBY AVE.

RECREATION
BUILDING

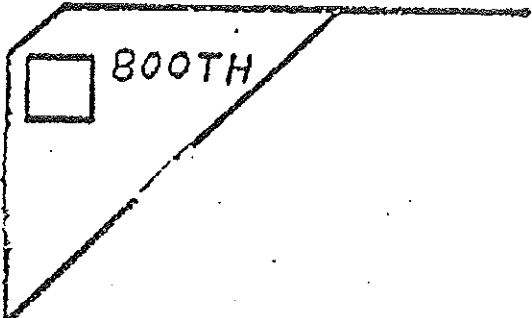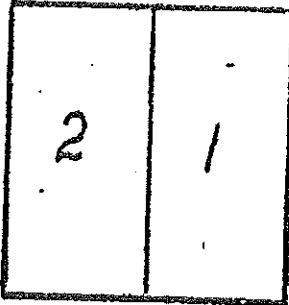

BASEBALL
DIAMOND

POINSETTIA PL.

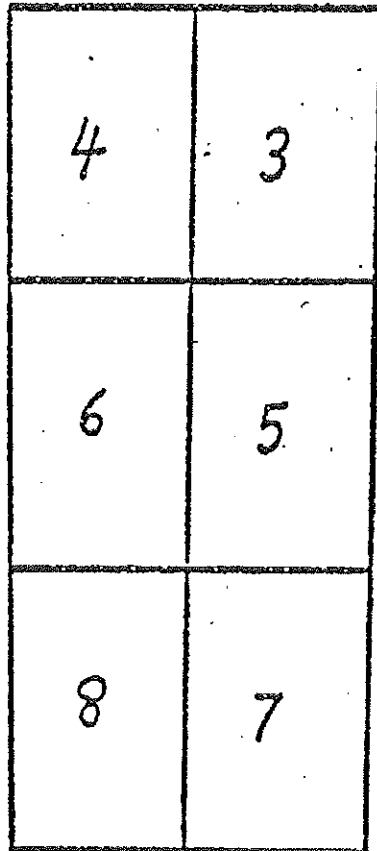

ROMAINE STREET


POINSETTIA PLACE

TENNIS COURTS


TENNIS COURTS

POINSETTIA RECREATION CENTER

SCALE 1" = 80'
1-3-80

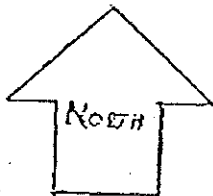

WILLOUGHBY AVE.

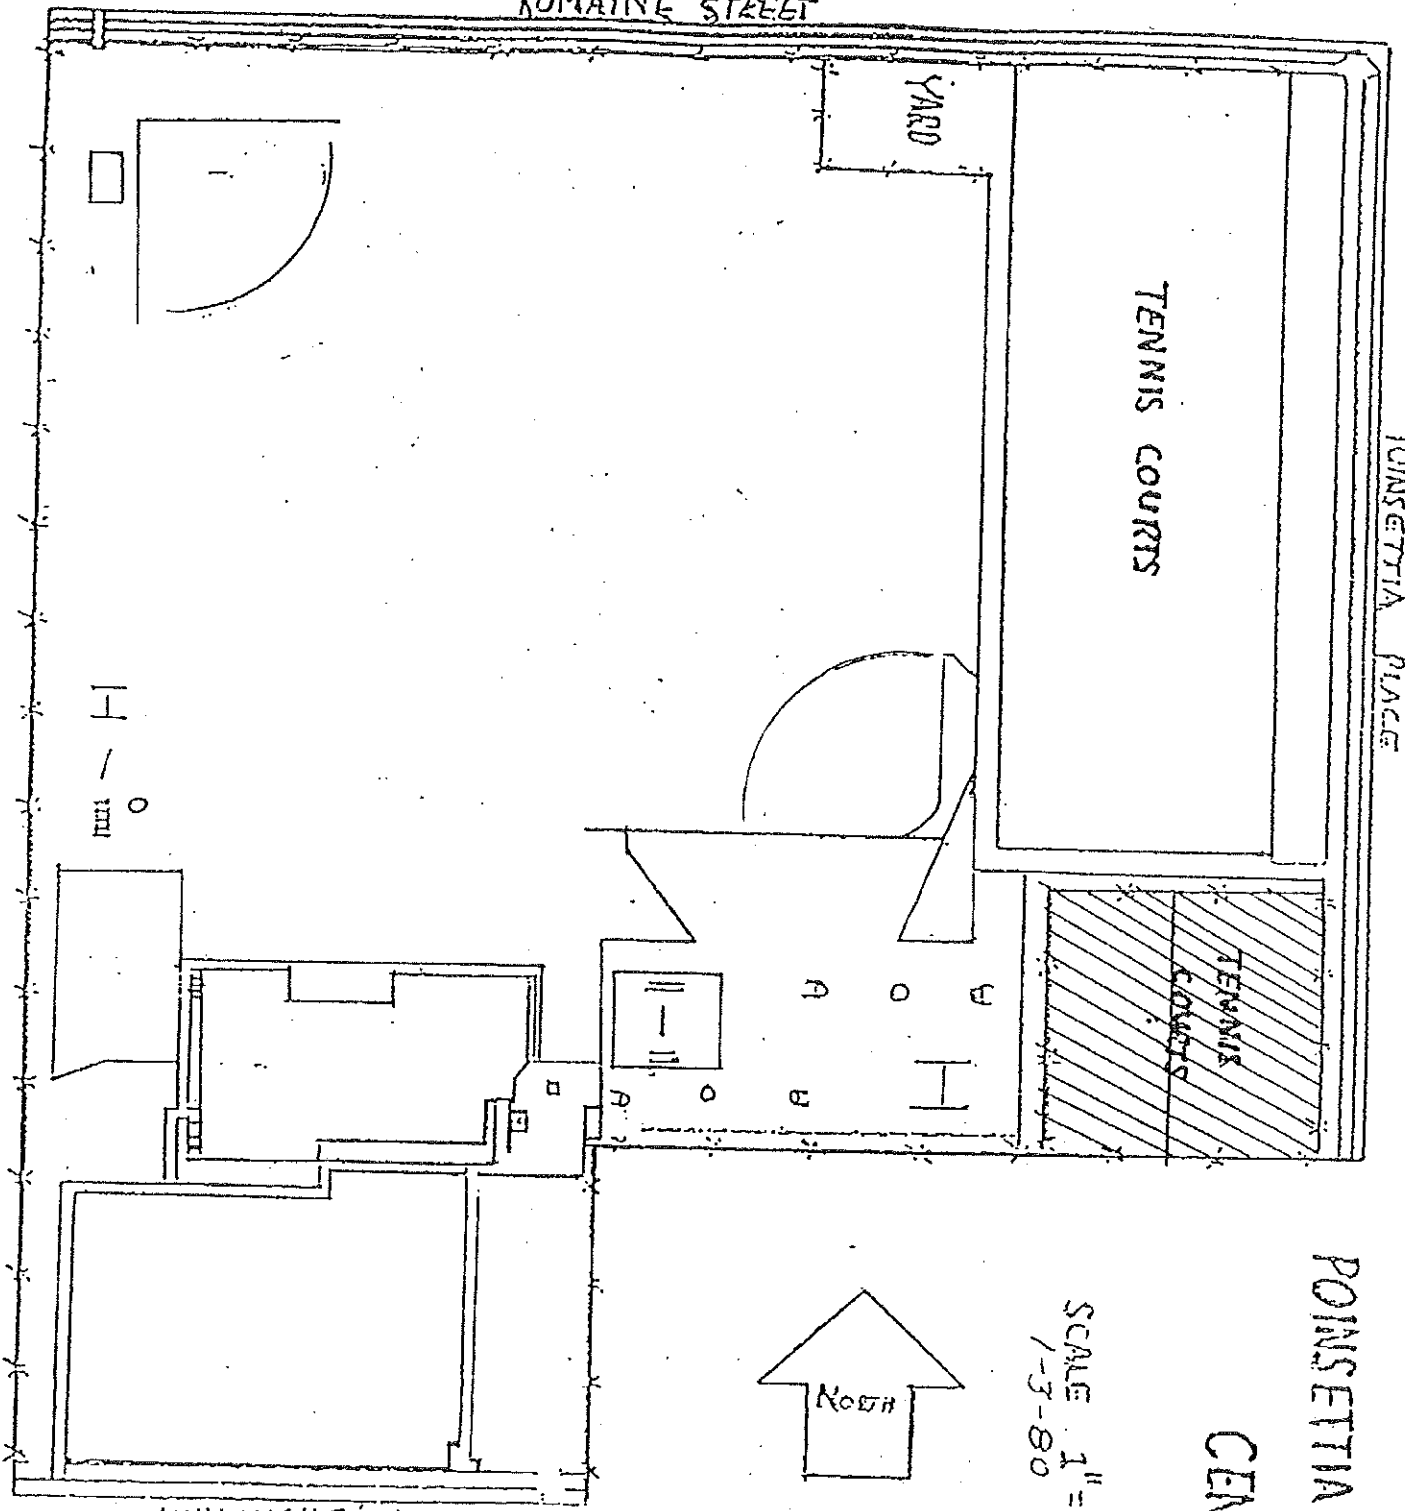

H
/ 100'