



**WESTCHESTER TENNIS PROFESSIONAL
REQUEST FOR PROPOSAL ARS-T11-02**

EXHIBIT A

PREMISES MAPS

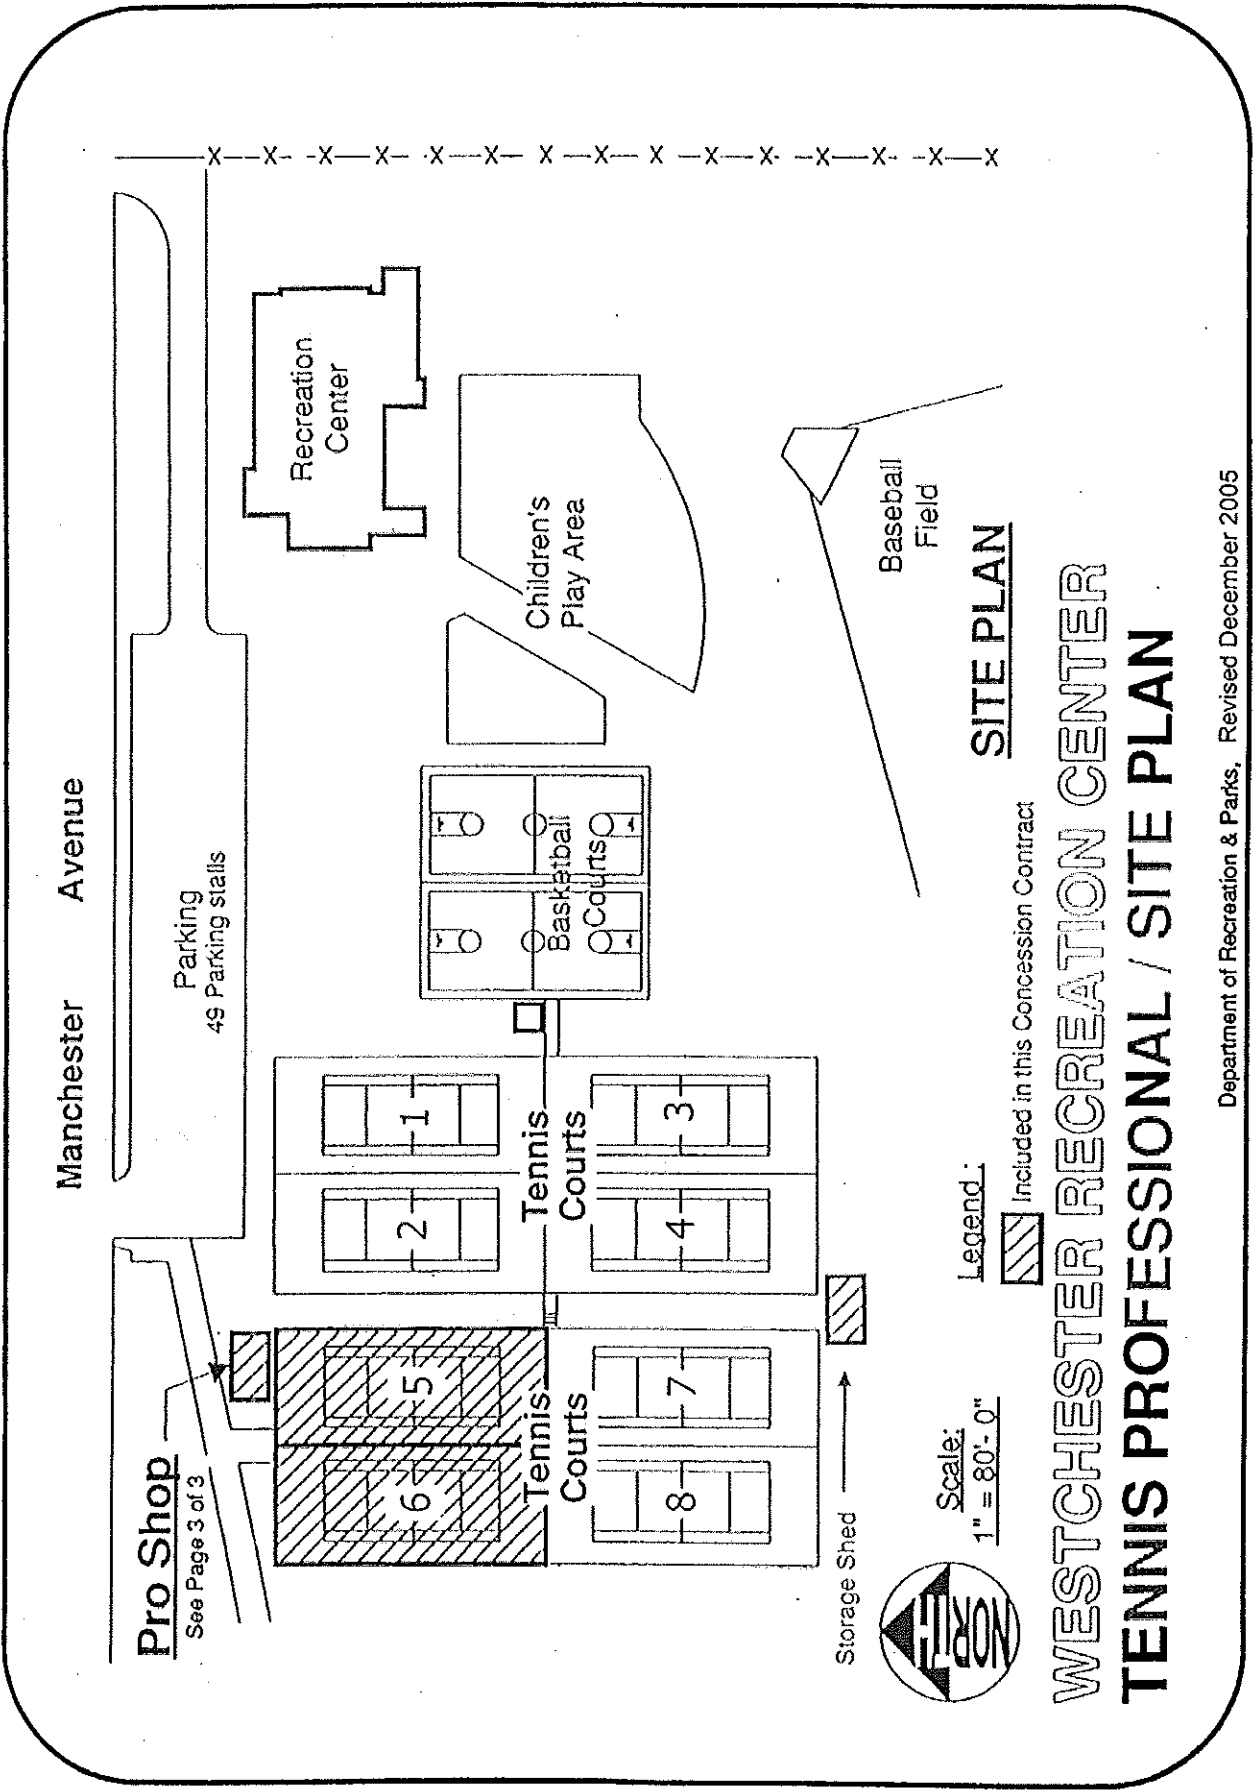

SITE PLAN

Legend:
 Included in this Concession Contract


Scale:
1" = 80'-0"



WESTCHESTER RECREATION CENTER
TENNIS PROFESSIONAL / SITE PLAN

Manchester Avenue

22'-6"

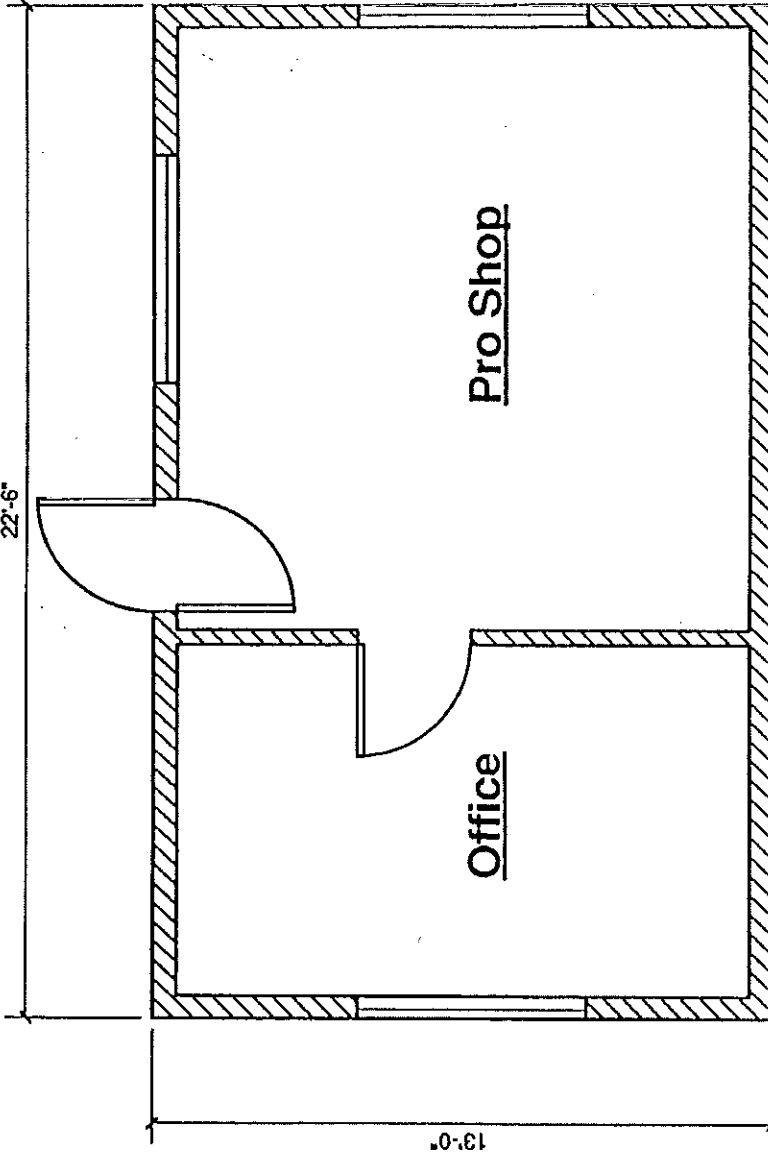

13'-0"

Office

Pro Shop



Scale:
1/4" = 1'-0"

FLOOR PLAN

13'x22' Pre-fabricated
Building, Type 5,
Non-rated, Group B,
Division 5

WESTCHESTER RECREATION CENTER TENNIS PRO SHOP/ OFFICE FLOOR PLAN

Department of Recreation & Parks